


東側立面図 1/100

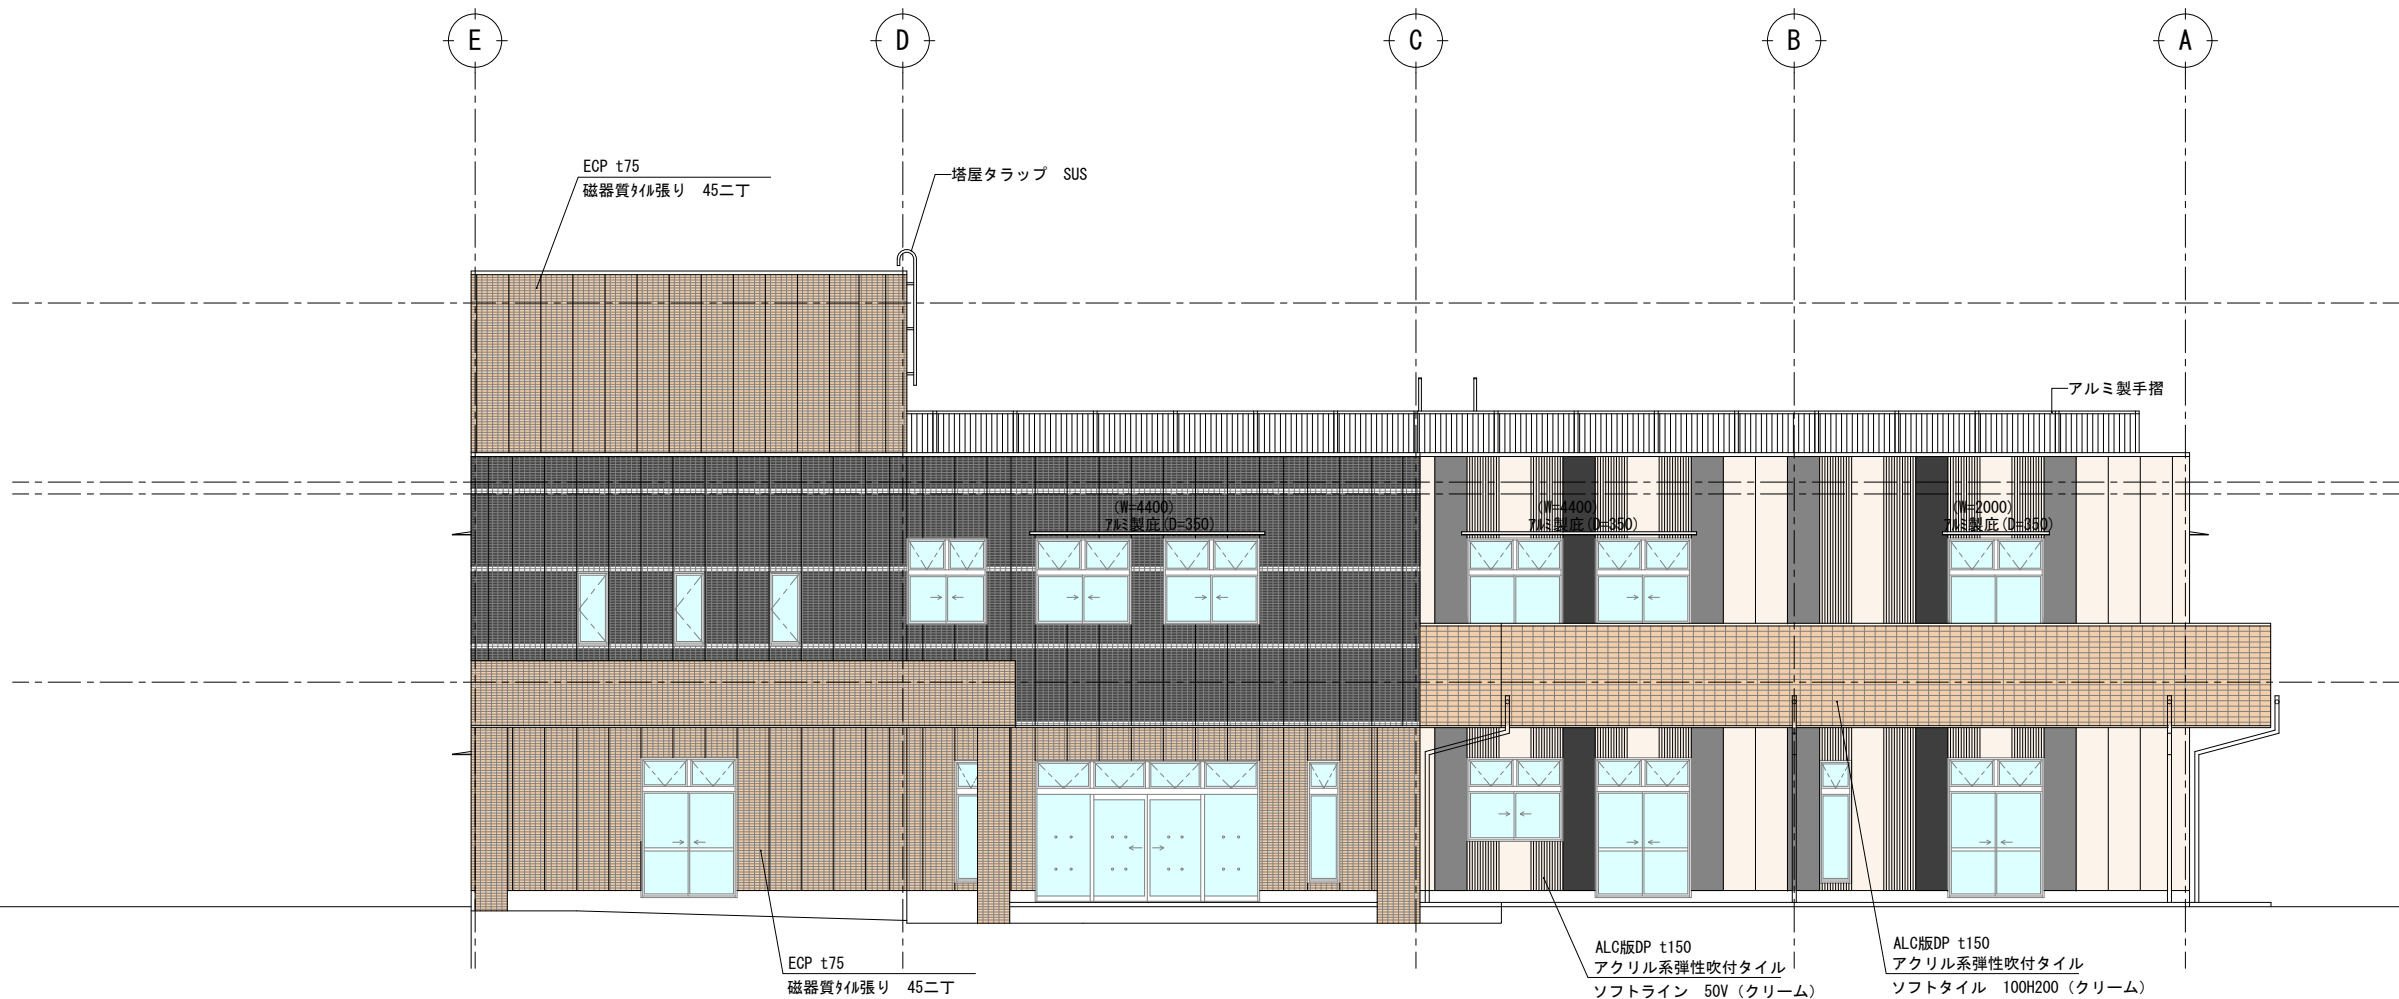

西側立面図 1/100